

645 North Michigan
Chicago, Illinois


645 North Michigan LLC




Contact:

Mark Bâby
312.448.6220
mark.baby@streamrealty.com

Ben Cleveland
312.448.6221
ben.cleveland@streamrealty.com

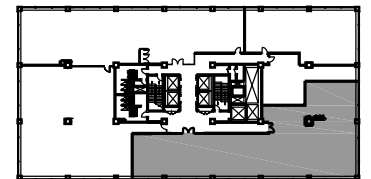

Key Plan

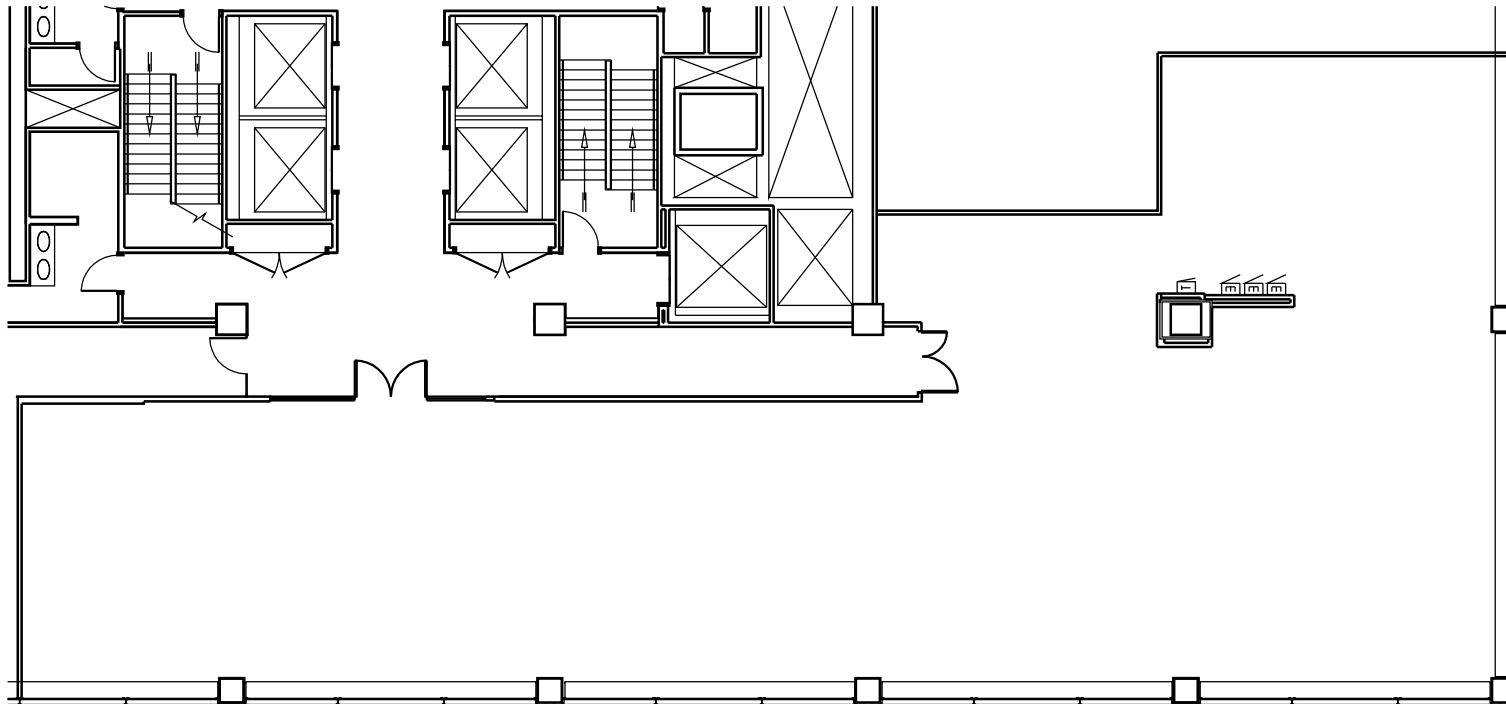

Suite 227 Floor Plan - 5,553 RSF

Scale: 1/16" = 1'-0"

v 1.1

