

645 North Michigan
Chicago, Illinois


645 North Michigan LLC




Contact:

Mark Bâby
312.448.6220
mark.baby@streamrealty.com

Ben Cleveland
312.448.6221
ben.cleveland@streamrealty.com

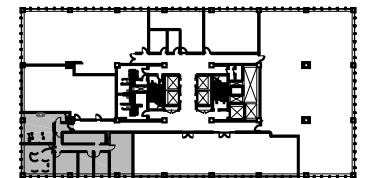

Key Plan

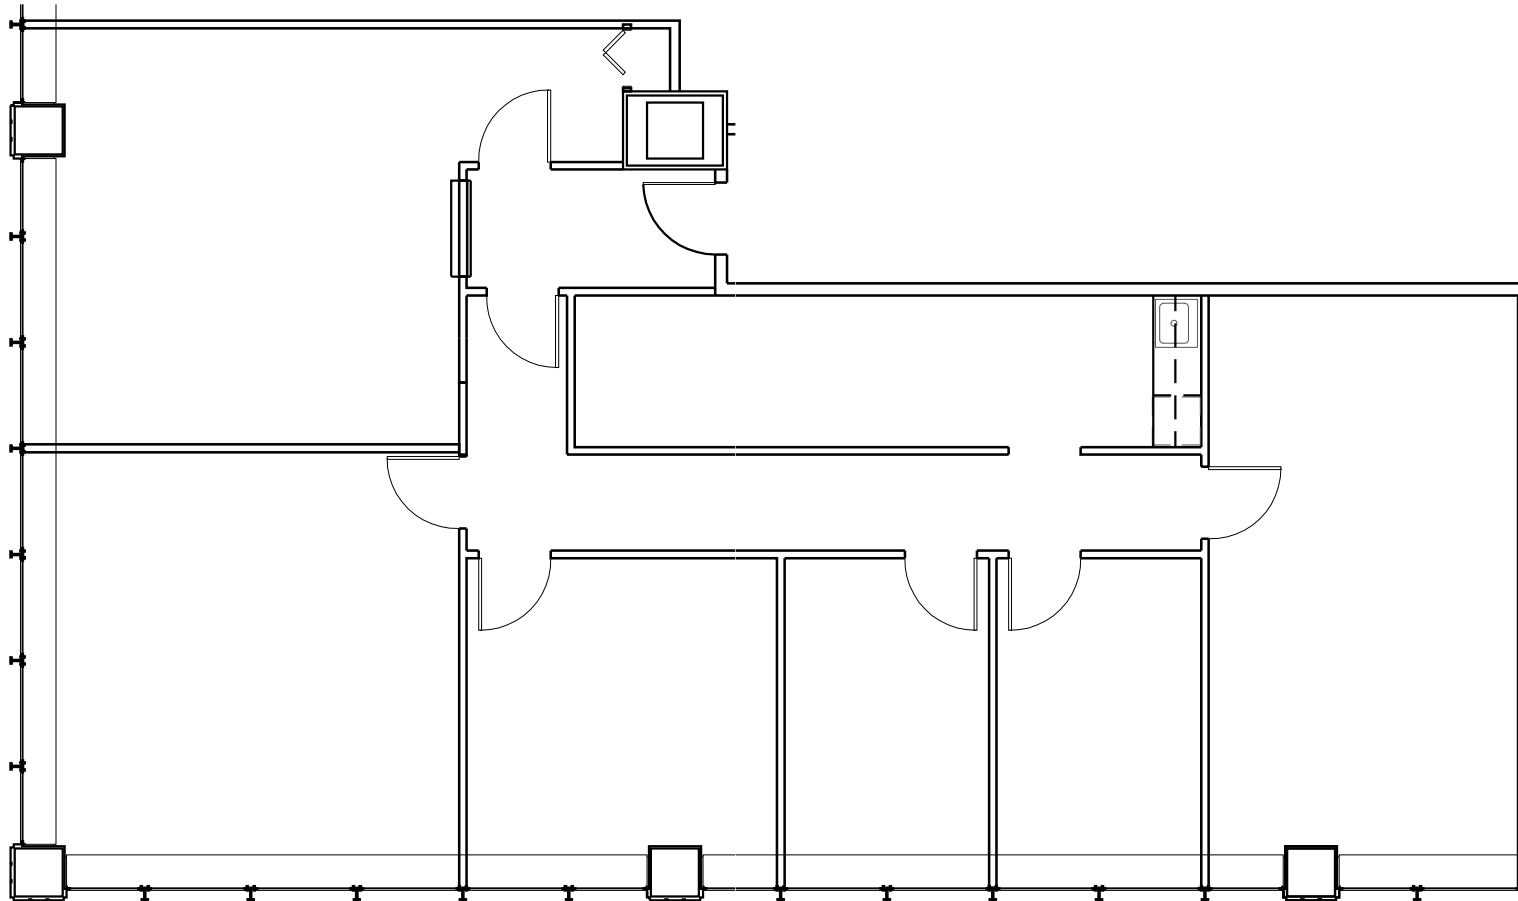

Suite 540 Floor Plan - 2,531 RSF

Scale: 1/8" = 1'-0"
v1.0

studio **3** design
312-635-6500